


LEGEND
 PROPOSED PAVEMENT RECONSTRUCTION LIMITS
 PROPOSED SUPPLEMENTAL APPROPRIATION WORK
 BOUNDARY

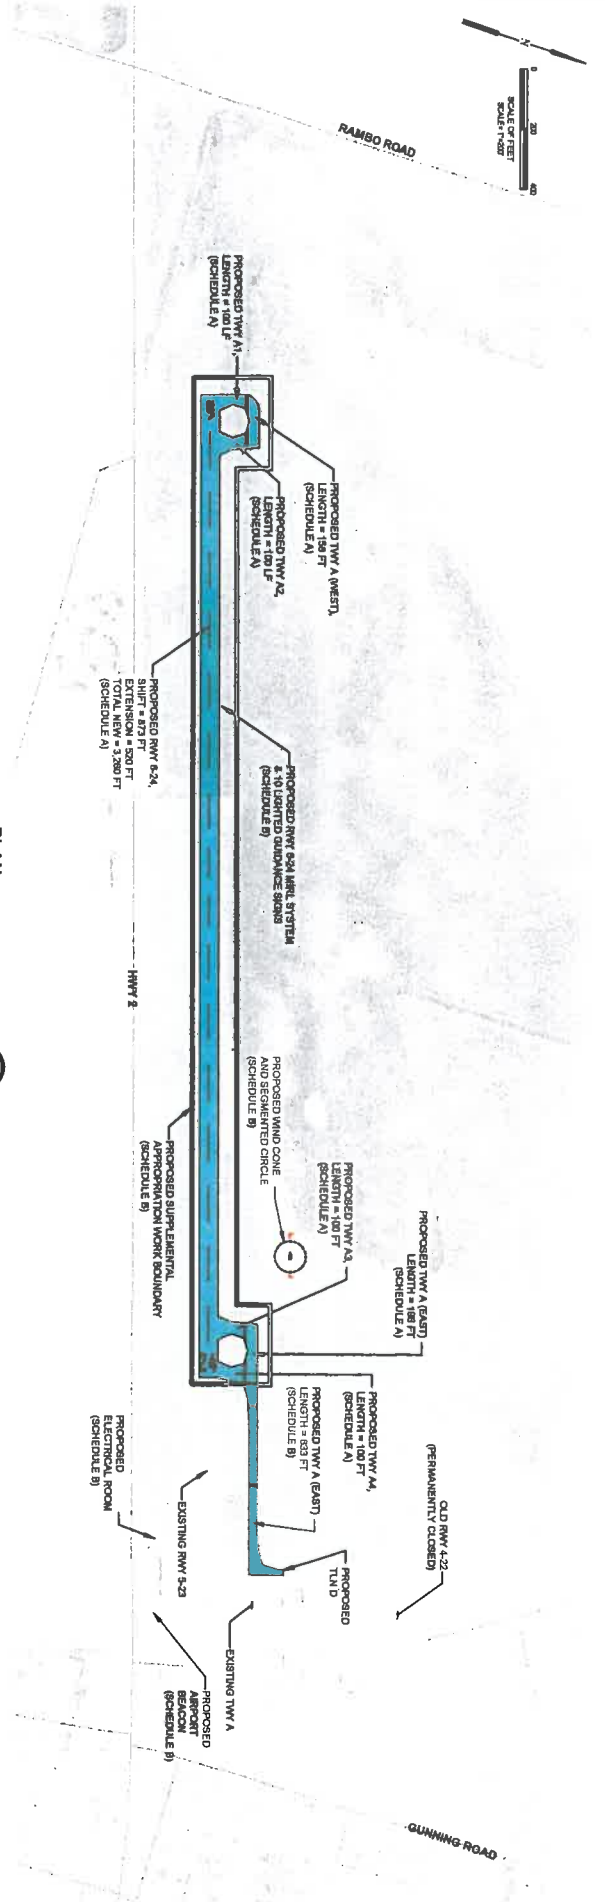

PLAN
 SCALE: 1" = 200'

CITY OF DAVENPORT

VERIFY SCALES
 BEFORE BEGINNING
 ORIGINAL DRAWING.
 5' X 11" SHEET INCL. ON
 THIS SHEET ADJUST
 SCALES ACCORDINGLY.

NO.	DATE	BY	APPROV.	REVISIONS

CENTURY WEST ENGINEERING

DATE: FEBRUARY 2009
 PROJECT NO: 0328-03A-01

DESIGNED BY: WHB
 DRAWN BY: CAR
 CHECKED BY: THS
 SCALE: AS NOTED

DAVENPORT MUNICIPAL AIRPORT
 RWY 5-23 SHIFT/EXTENSION

SUPPLEMENTAL APPROPRIATION FUNDING SUMMARY

DRAWING NO: G1.0
 SHEET NO: 1 OF 1

THIS PLAN SHEET IS INTENDED TO BE VIEWED
 IN COLOR. THE FOLLOWING COLORS SHOULD BE
 INDISTINGUISHABLE WHEN PRINTED CORRECTLY.

RED [Red Box] BLUE [Blue Box]